

RENOU

ON HARRISON

From here,
go anywhere



RENOU on Harrison. Get to know connected, contemporary living in SoMa. Studios, one-bedroom, and two-bedroom homes.

[RENOU-SF.com](https://renou-sf.com)



Living Spaces	07
---------------	----


Life at RENOU	19
---------------	----

Contact	38
---------	----



Living Spaces


Take a closer look at RENO. Get to know our residences, shared spaces, and amenities—designed with ease, comfort, and engagement in mind.

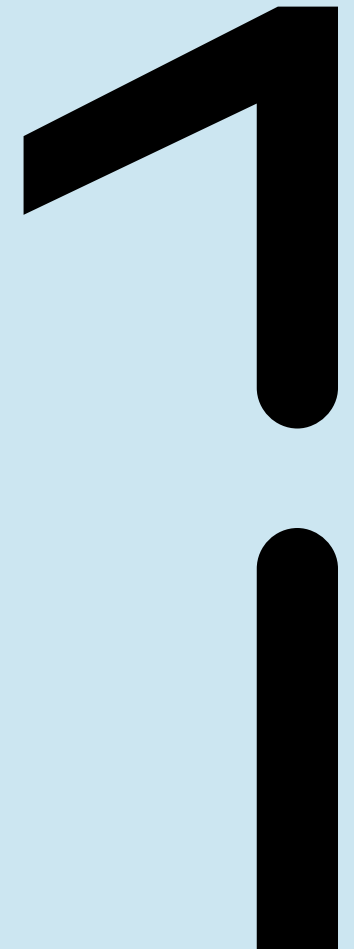

Functional living.

Find a size and configuration that suits your needs and your life.

Get familiar with our residences, common spaces, and amenities—designed to accommodate all of life's moods and moments.

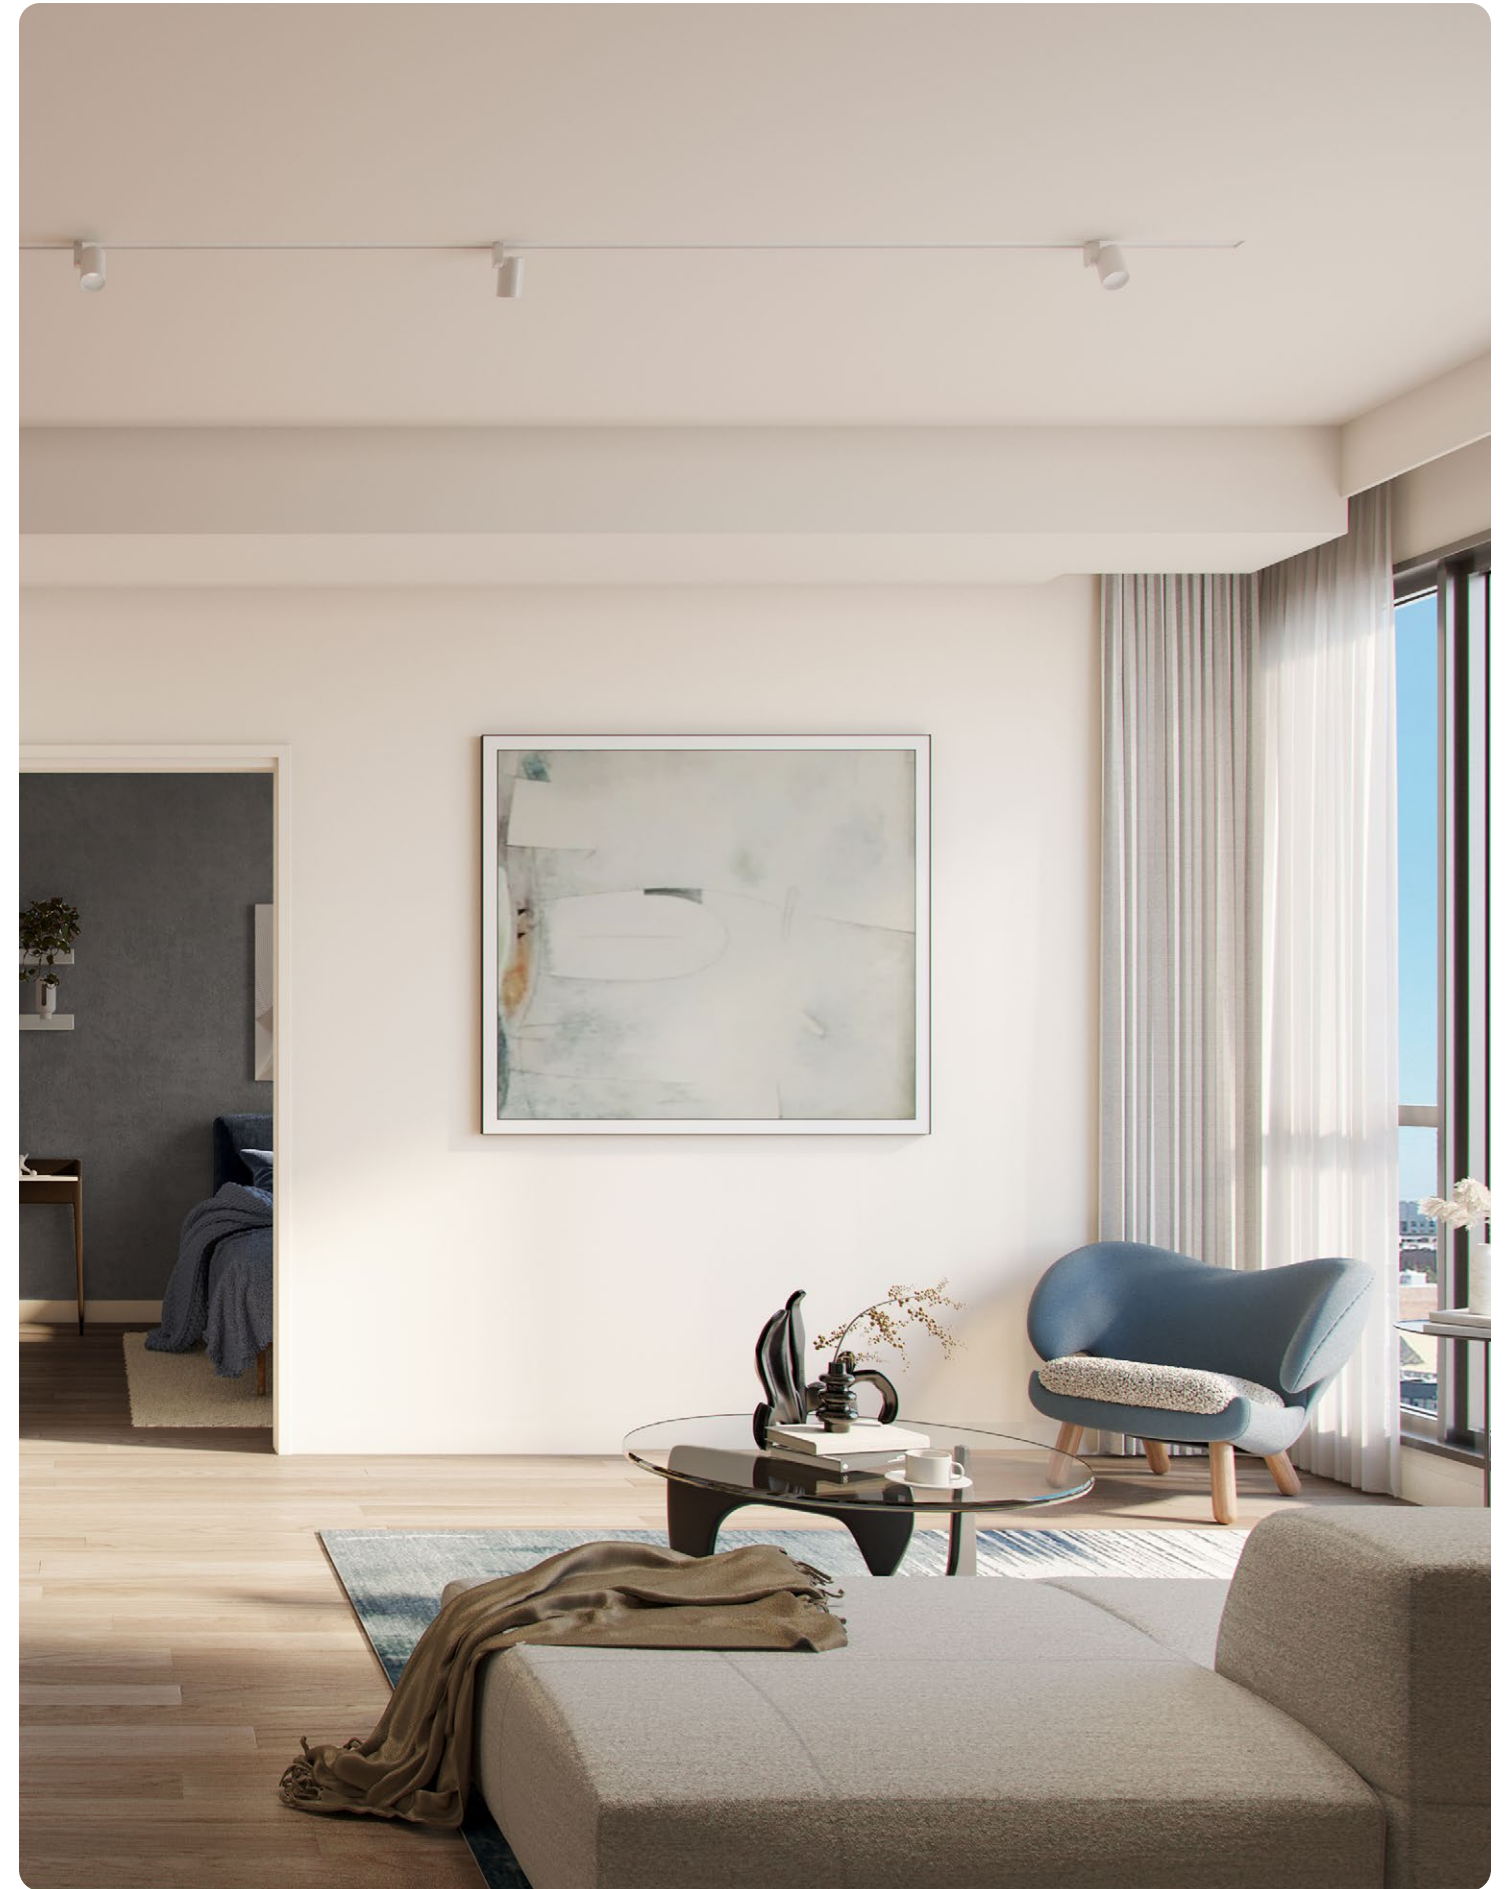

Thoughtfully crafted.



Every floor plan at RENO is thoughtfully crafted for modern living. Featuring open layouts, abundant natural light, lofty ceilings, premium appliances, and meticulous attention to detail in every material.

5

Studio homes



49

One-bedroom homes



36

Two-bedroom homes





Design lives within the details.

Curated materials, finishes, and fixtures set RENOUE apart from the rest, with a level of design to make your own.



Interior Features

Gas Range

Integrated Dishwasher by Bosch

Engineered Quartz Counter top

Kitchen Island in Selected Residences

White Oak Engineered Flooring

Latch Keyless Smart Lock

Air Conditioning and Heating

Custom Vanity with Porcelain Sink


Porcelain Floor & Base Tile

Faucet, Shower Fixtures, and Accessories by Grohe



Simple Necessities.

Crafted with thought and care, RENOÜ brings together the ideal blend of spaces, features, and services to delight SF's active urbanites.

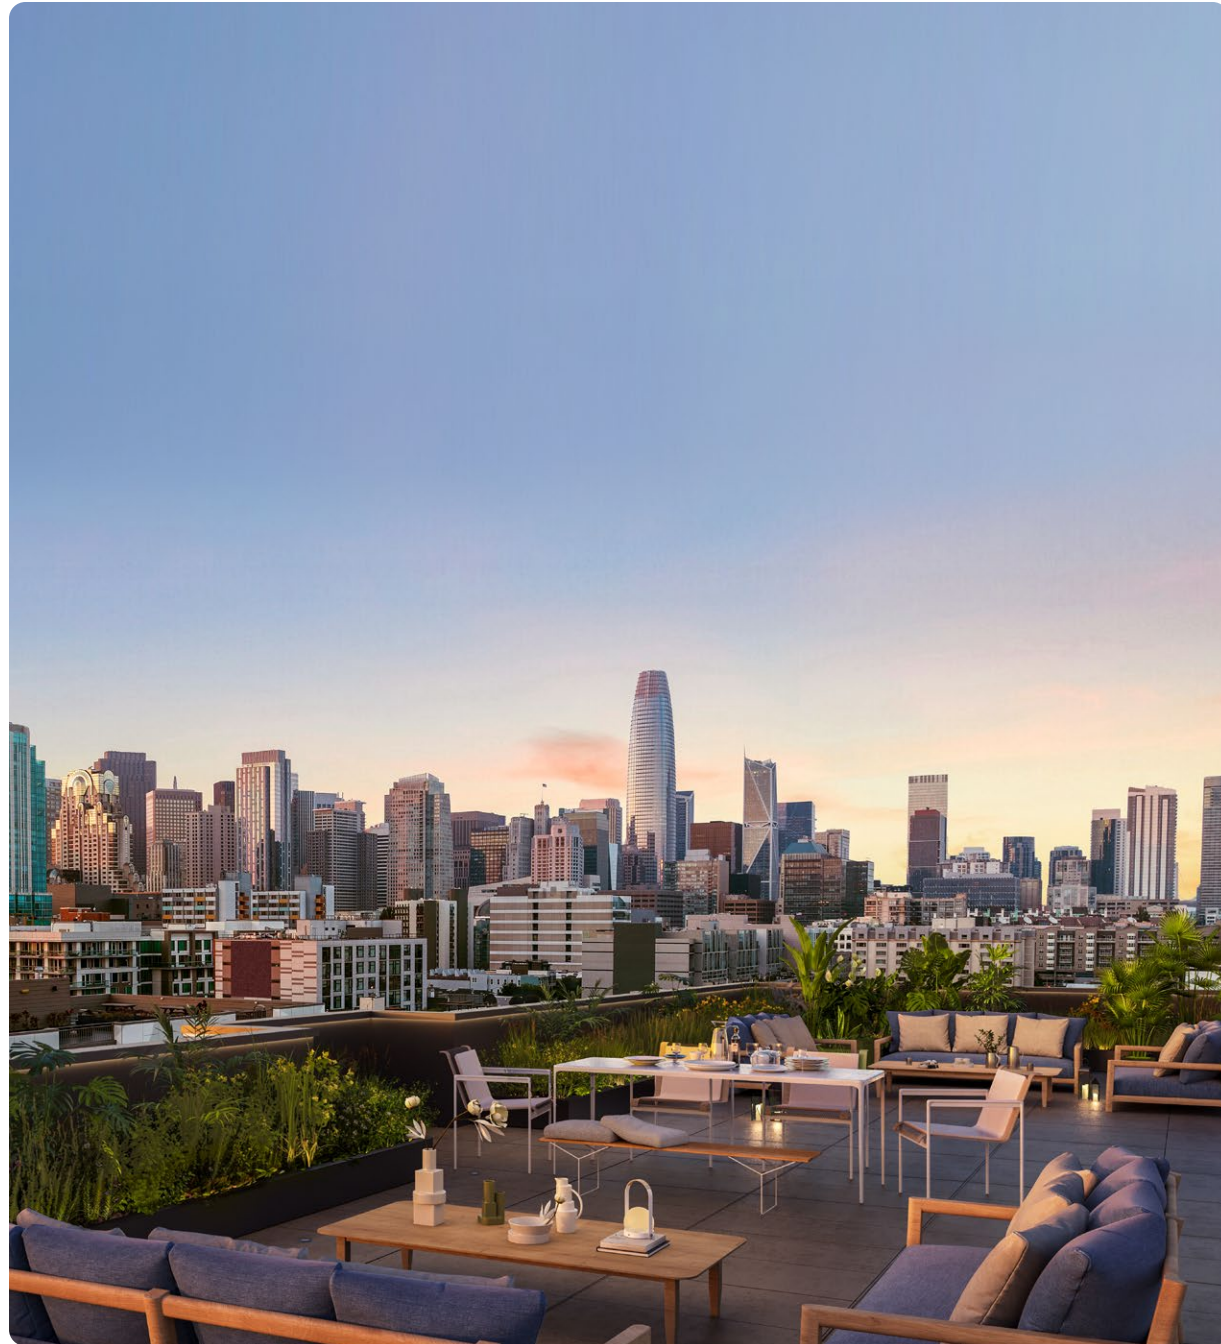

Amenities List

- Boutique Lobby with Attendant
- Rooftop Retreat with Outdoor Grill
- Secure Parking for Select Residences
- Bike Storage
- Google Fiber Webpass
- Latch Smart Lock System



Life
at RENOU



From here,
go anywhere.

RENOU grants you access to your favorite city, your favorite neighborhood, and the rest of the Bay.

6th & Harrison Muni - 1 min walk

7th & Harrison Muni - 5 min walk

Powell Street BART - 5 min bike

CalTrain Station - 6 min bike

I-80S - 1 min drive

I-80E - 3 min drive



Culture. Character.
Welcome to SoMa.



RENOU is at the heart of a vibrant cultural scene—with easy access to transit, the outdoors, and rich experiences. Supported by the city's long-term Central SoMa plan, the area benefits from new housing and job opportunities, plus \$2 billion in public amenities. This is the perfect neighborhood for professionals and creatives alike.

RENOU is your new home base. Restaurants, a Dubs game, an urban hike, that new SFMOMA exhibit – get around SoMa, Rincon Hill, the East Cut, and Mission Bay in minutes.

Live Connected

Taste the world
in one place.

Pasta, Pad Thai, Pitas. Sushi, Southern Food, Samosas. Burgers, Burritos, Baguettes. SoMa has something delicious to please every palate. Get ready to eat your way across the neighborhood.



**Neighborhood Tip:**

Start slow—there's over 20 restaurants serving culinary delights from around the world. You'll have time to taste them all.

A few favorite spots

 Abacá

 Californios

 Rintaro

 Zuni Café

 Besharam

 Sightglass Coffee

 Deli Board

 Burma Love - Downtown

 Square Pie Guys

 Taksim

 Kaiyo Rooftop

 718

 Spark Social SF

 Basil Thai Restaurant & Bar

 Bellota

 Okane

 Whole Foods Market

 MTA - Yerba Buena/Moscone Station


 Caltrain - San Francisco Station

 Marlowe



Open your door
to culture.

You can see world-class contemporary art at SFMOMA. But don't sleep on these other museums and cultural attractions in and around SoMa.

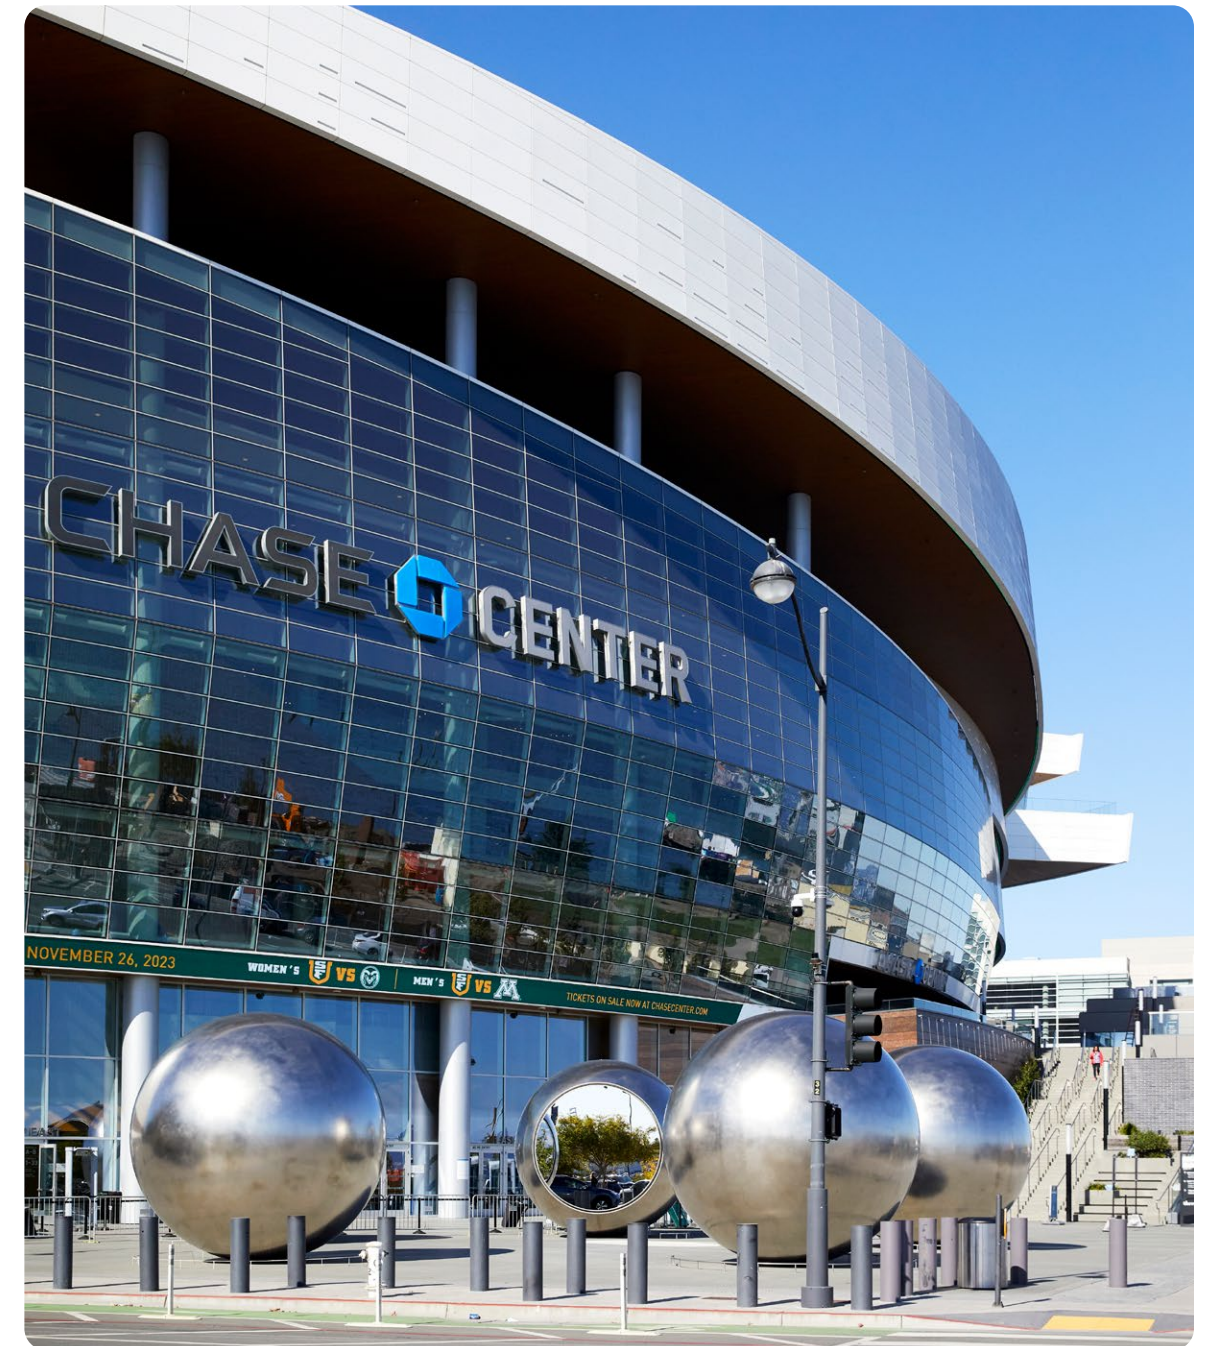

Neighborhood Tip:

RENOU makes it easy to fill your calendar with culture. Step outside and experience something new at every turn.

A few favorite spots

Asian Art Museum

The Contemporary Jewish Museum

San Francisco Museum of Modern Art

de Young Museum

California Academy of Sciences

Oracle Park

Chase Center

Louise M. Davies Symphony Hall

Bill Graham Civic Auditorium


Orpheum Theatre

Golden Gate Theatre

The Regency Ballroom

MTA-Yerba Buena/Moscone Station

Caltrain - San Francisco Station

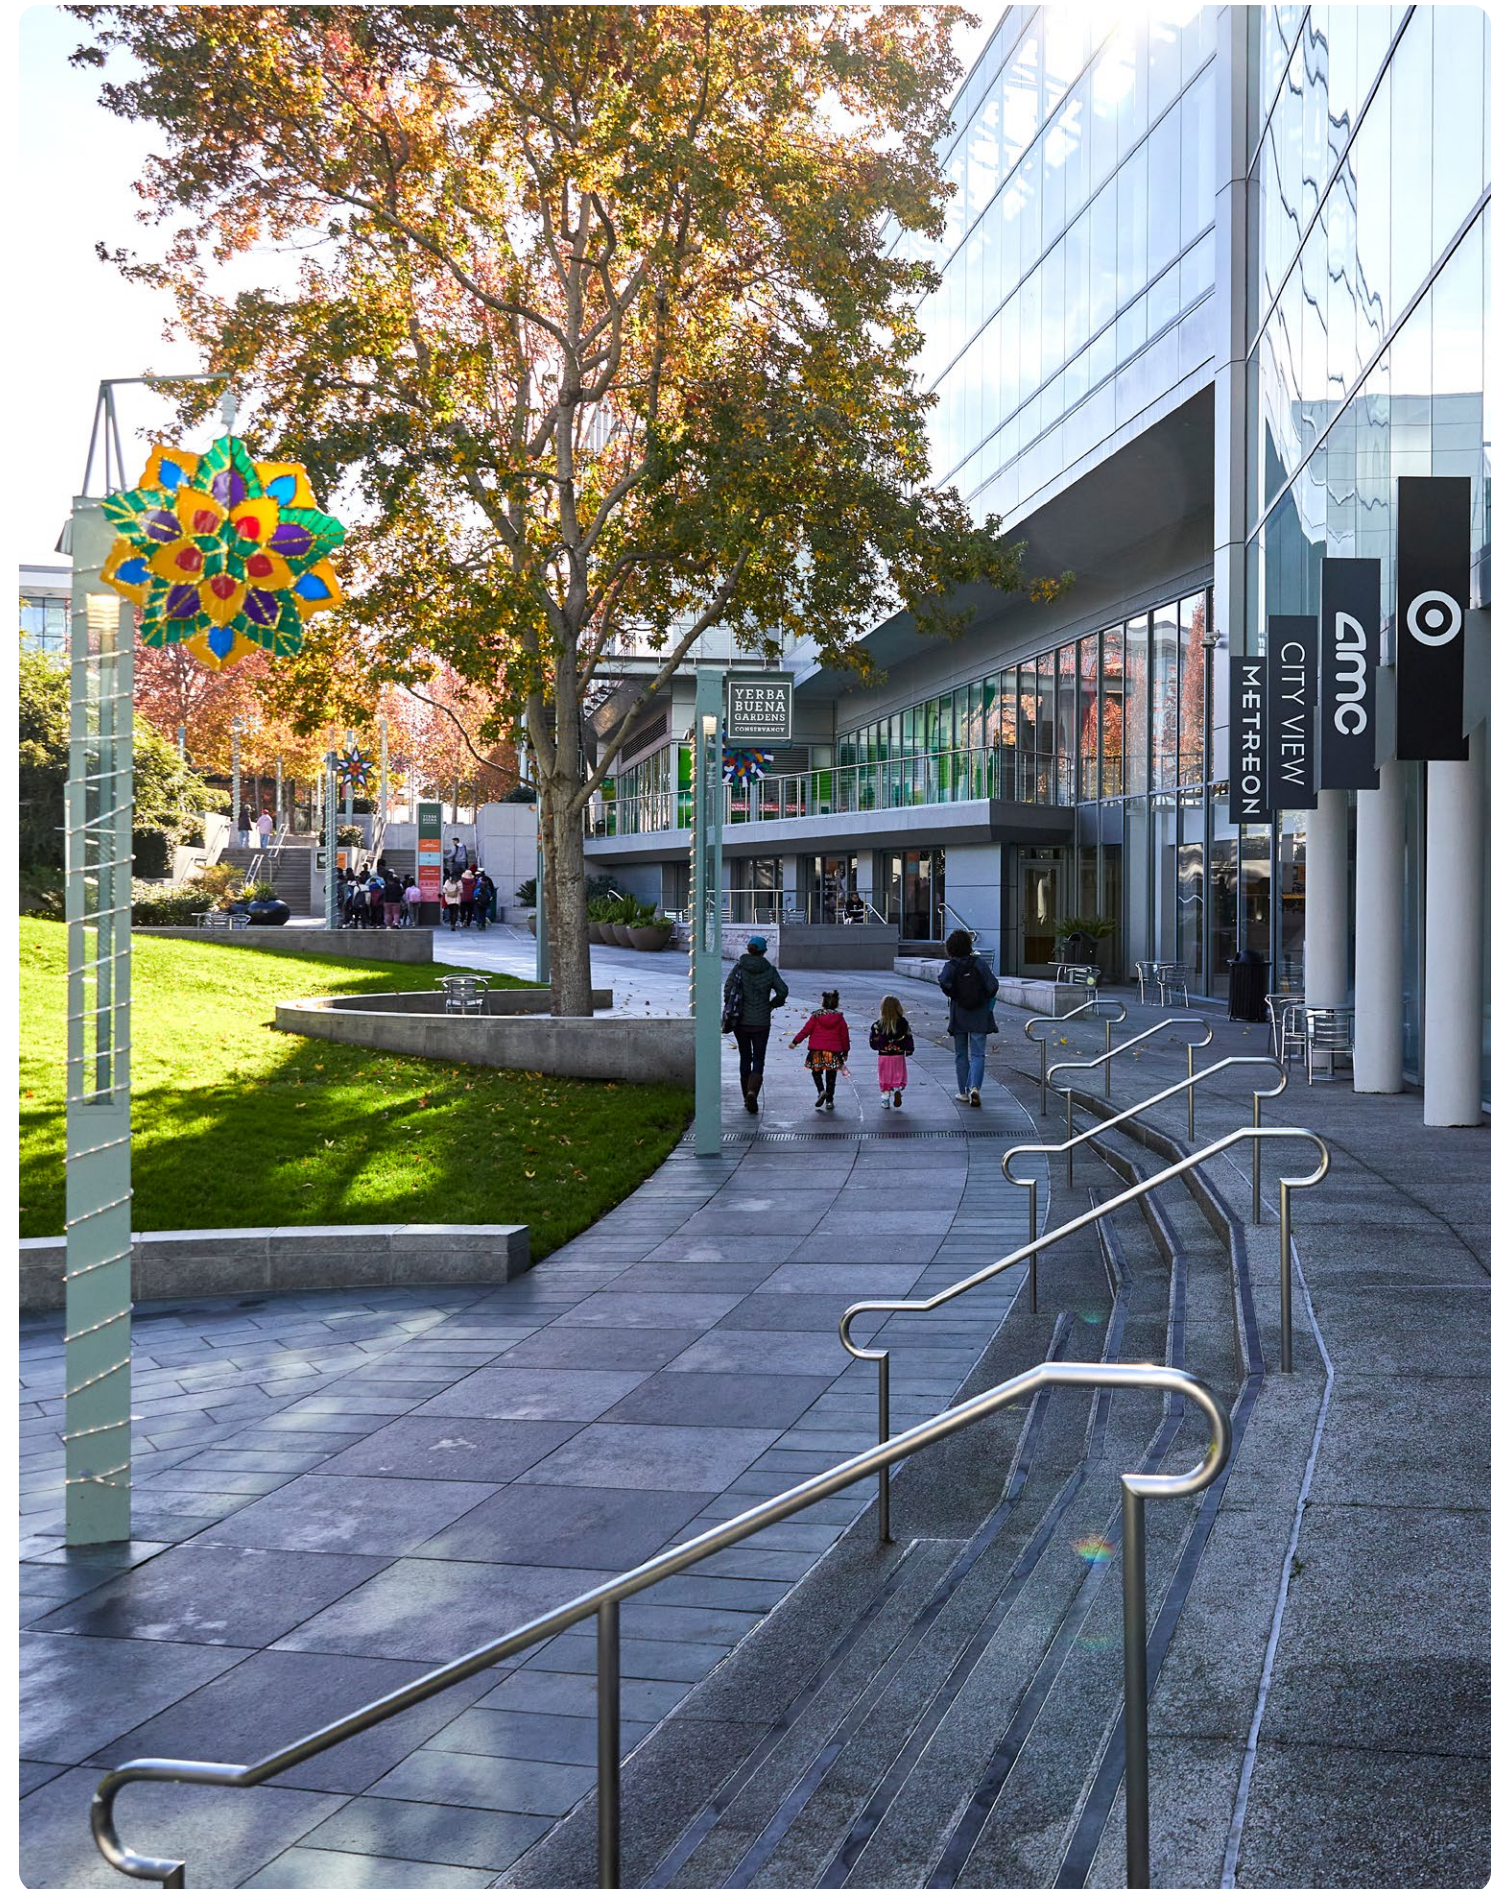

A gateway to nature.

Whether you're working on your pickleball serve, seeking out wide-open spaces for a hike, or taking a lap around the skating rink, there's outdoor fun waiting for you here.



Image Credit: Carl Newton





Image Credit: Richard Sagredo



Image Credit: Francistagram

Neighborhood Tip:

It's time to take advantage of nature. Create daily rituals that invigorate, soothe, and connect you.

A few favorite spots

Lands End Lookout

Presidio Promenade Trail

Bernal Heights Park

Golden Gate Park

Presidio of San Francisco

Dolores Park

Victoria Manalo Draves Park

Yerba Buena Gardens

Rincon Park

South Park

Mission Creek Park

Salesforce Park

MTA-Yerba Buena/Moscone Station

Caltrain-San Francisco Station



Surrounded by the sights, sounds, and tastes of SoMa, RENOUE on Harrison is waiting to welcome you home. Reach out today to learn more.

For Sale Inquiries

E: Hello@RENOUE.com
T: 415 501 0945

988 Harrison St
San Francisco
Ca 94107

Contact

 JS SULLIVAN



© 2024 | Exclusively represented by JS Sullivan Sales | Marketing, Inc. CA DRE 02097496. This is not an offer to sell but is intended for information only. All renderings, floor plans and handouts are artist's conceptions and are not intended to be an actual depiction of the building or landscaping. The developer reserves the right to make modifications to its materials, specifications, finishes, floor plans, scheduling, and delivery of homes without prior notice. Modifications may not always be reflected in our model homes. Plans are not to scale. All dimensions are approximate and subject to normal construction variances and tolerances. All square footages are approximate and are for informational purposes only. They are not intended as, nor can they be relied upon, as an exact representation, express or implied. Differing methods of measuring square footage are used for different purposes and will therefore provide different results. Any statement, verbal or written, regarding the square footage of any home should not be construed to indicate certainty. Not all homes include a balcony and/or patio or amenities that may be depicted in the floor plan. Garage and/or parking spaces may vary from the final product and may not accommodate all vehicles. The developer makes no representations regarding any view or exposure to light at any time, including any existing or future construction adjacent to or nearby the project by either the developer or a third party. Models used for marketing purposes do not reflect racial preference. Prices, terms and features are subject to change without notice. JS Sullivan Sales | Marketing, Inc. is a real estate broker licensed by the state of California and abides by equal housing opportunity laws.



RENOU-SF.com